



CITY OF LUFKIN
 ENGINEERING DEPARTMENT
 P.O. BOX 190
 LUFKIN, TEXAS 75902-0190
 PHONE: (936) 633-0414


EROSION CONTROL STANDARDS

TEMPORARY SEDIMENT CONTROL FENCE

03

10-29-03

03_TEMP_SEDCONT.DWG

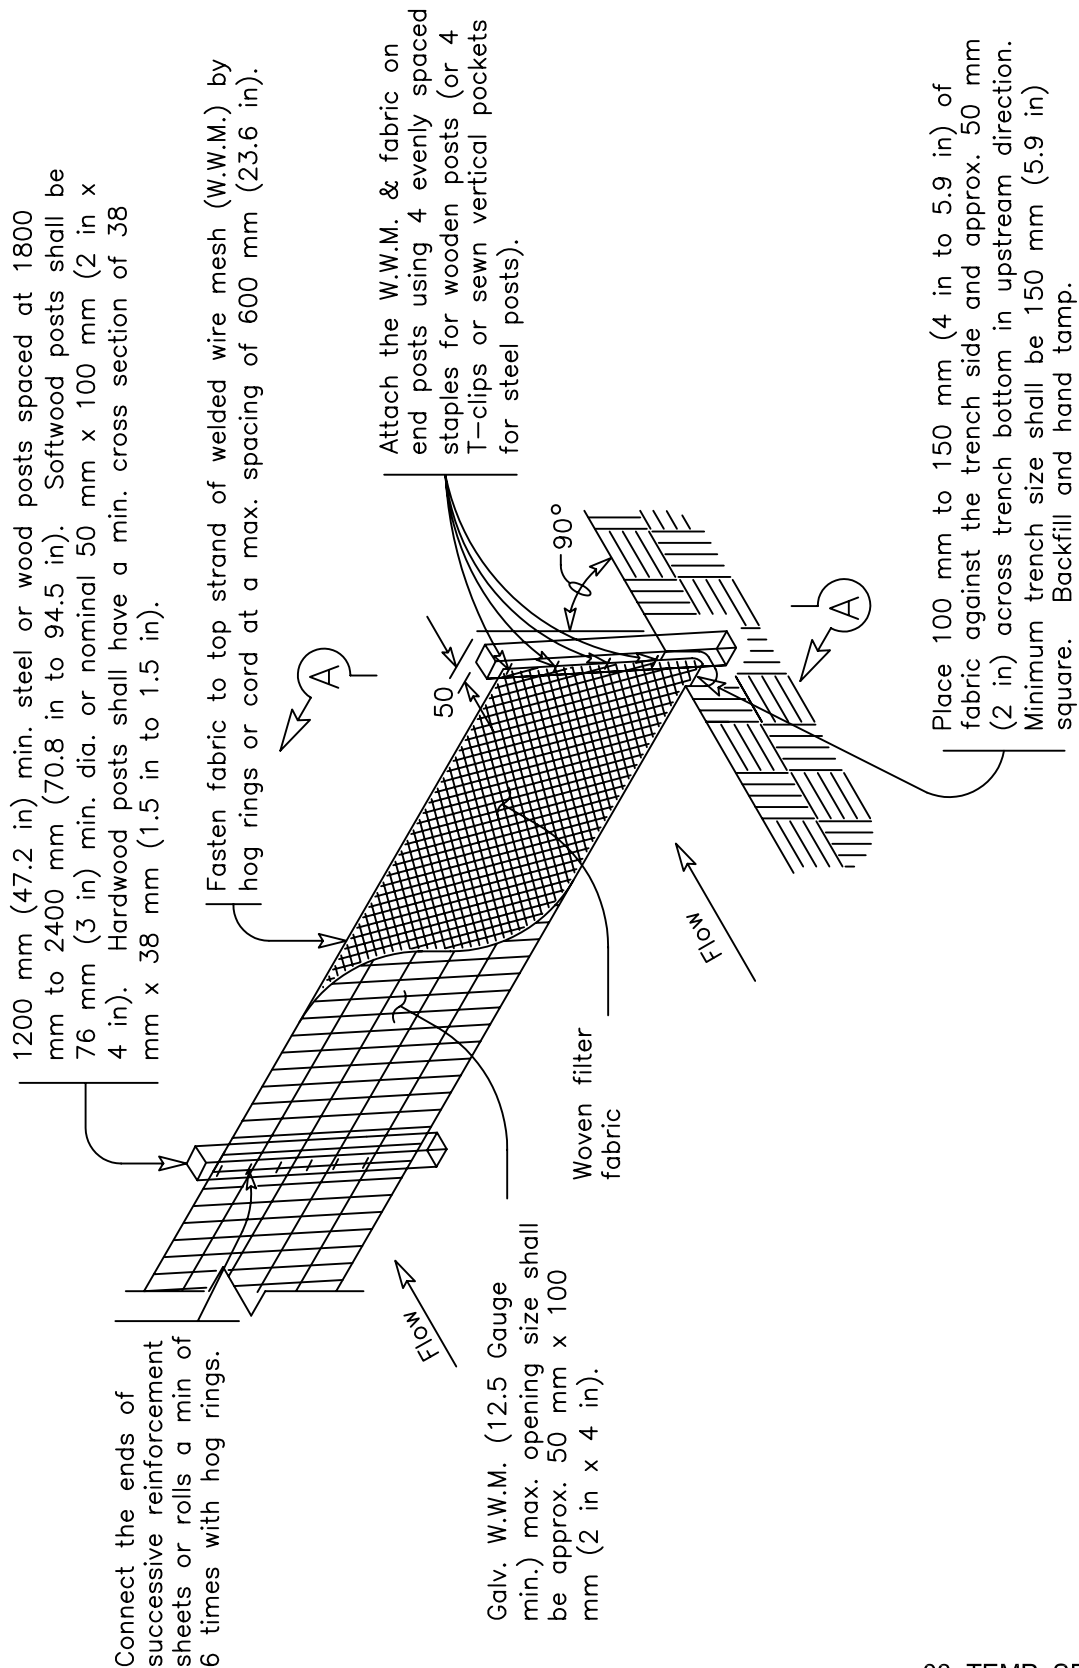

TEMPORARY SEDIMENT CONTROL FENCE