



CITY OF LUFKIN STORM SEWER MANHOLE COVER
 MODEL #V-1342 WITH #V-1842 FRAME AS MFG.
 BY EAST JORDAN IRON WORKS
 #4 REBARS 3'-0" LONG

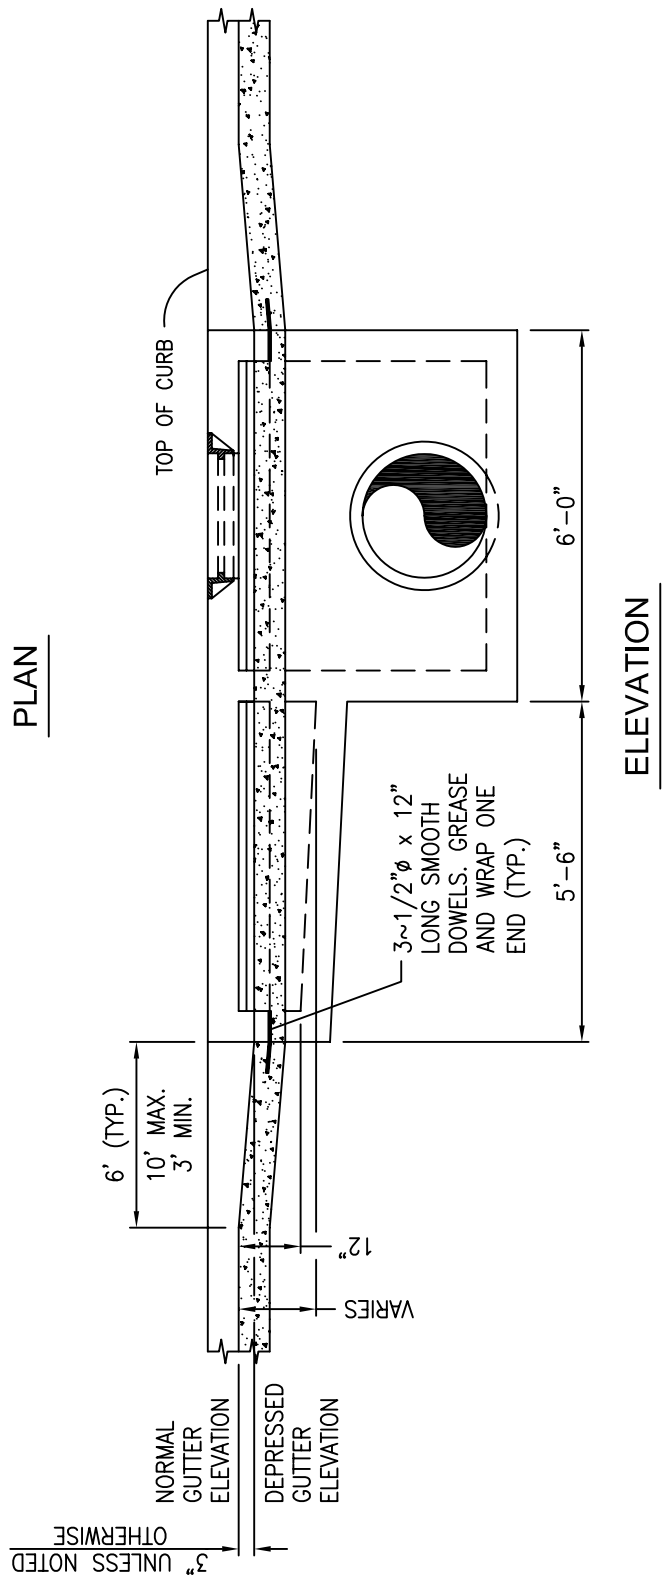

05_CURB_INLET_TYPE_B.DWG

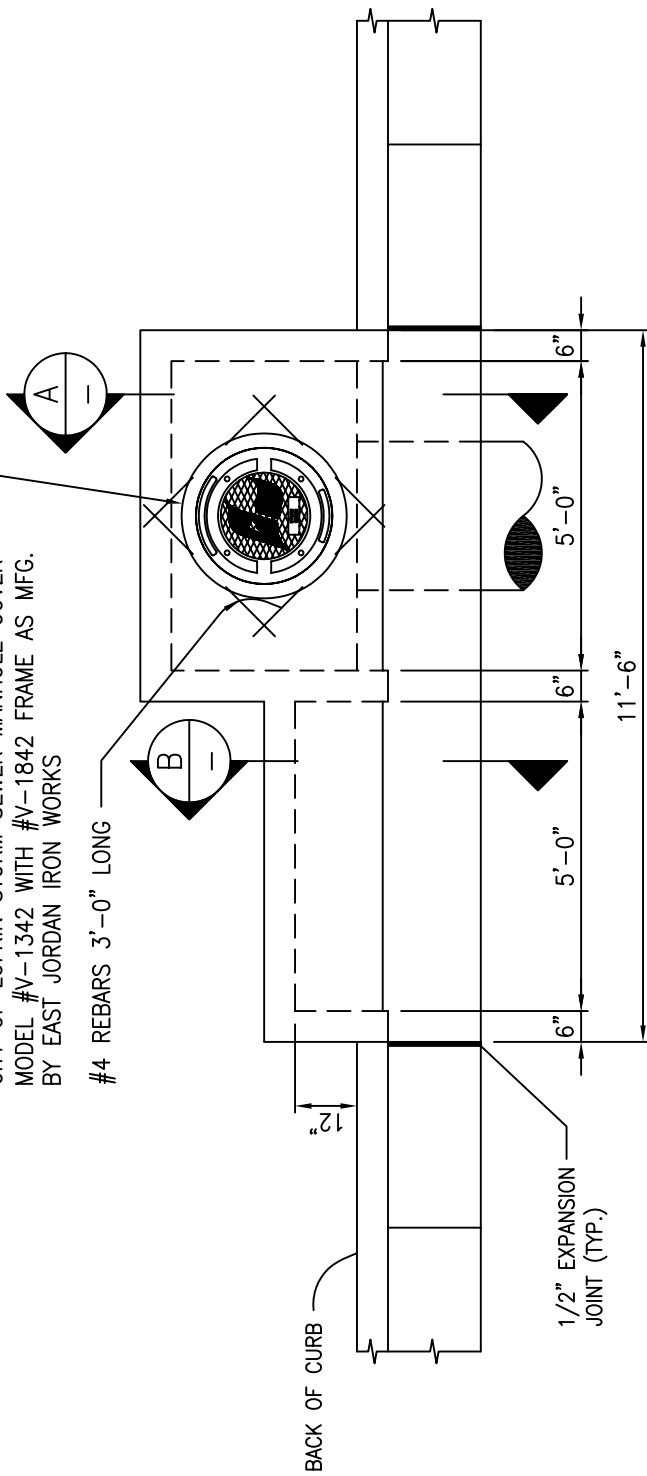

CITY OF LUFKIN
 ENGINEERING DEPARTMENT
 P.O. BOX 190
 LUFKIN, TEXAS 75902-0190
 PHONE: (936) 633-0414

STORM SEWER STANDARDS

TYPE "B" CURB INLET

05

10-13-03